

**NEWLY
RENOVATED!**



90 Thompson Lane
Nashville, TN
For Lease



Laura Grider
615.604.7425
lgrider@horrellcompany.com
www.horrellcompany.com
Office 615.256.7114
Fax 615.256.7181
3030 Sidco Drive Nashville, TN 37204

VIRTUAL TOUR! CLICK HERE

Free Standing Office Building on Thompson Lane

1,312± Total SF

0.37 Acre Lot

3 Private Offices

1 Large Conference Room

Reception Area


Breakroom

Zoned Commercial/ Office

Use Overlay

28,676 Daily Traffic Count

\$18.00 PSF IG

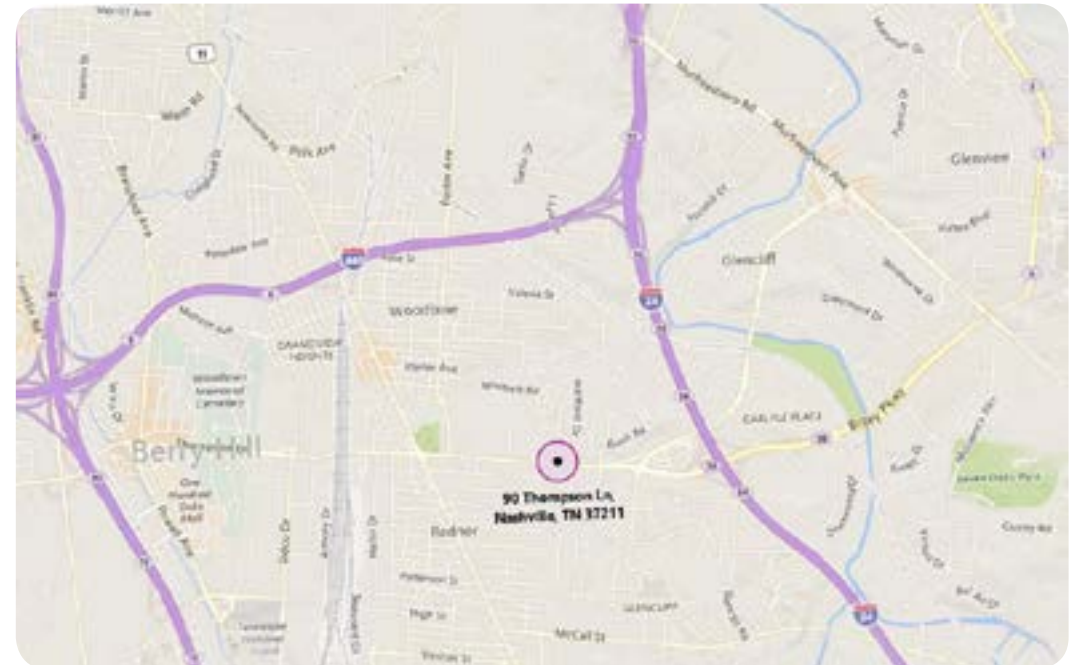



90 Thompson Lane

Nashville, TN
For Lease

Laura Grider, Broker

615.604.7425

lgrider@horrellcompany.com

www.horrellcompany.com

Office 615.256.7114 Fax 615.256.7181

3030 Sidco Drive Nashville, TN 37204



Excellent Visibility for Office Use

Centrally Located

On Thompson Lane

Convenient to I-65/

I-24 / I-440 /

Briley Parkway





horrell company

90 Thompson Lane

Nashville, TN
For Lease

Laura Grider, Broker

615.604.7425


lgrider@horrellcompany.com

www.horrellcompany.com

Office 615.256.7114 Fax 615.256.7181

3030 Sidco Drive Nashville, TN 37204

Floor Plan

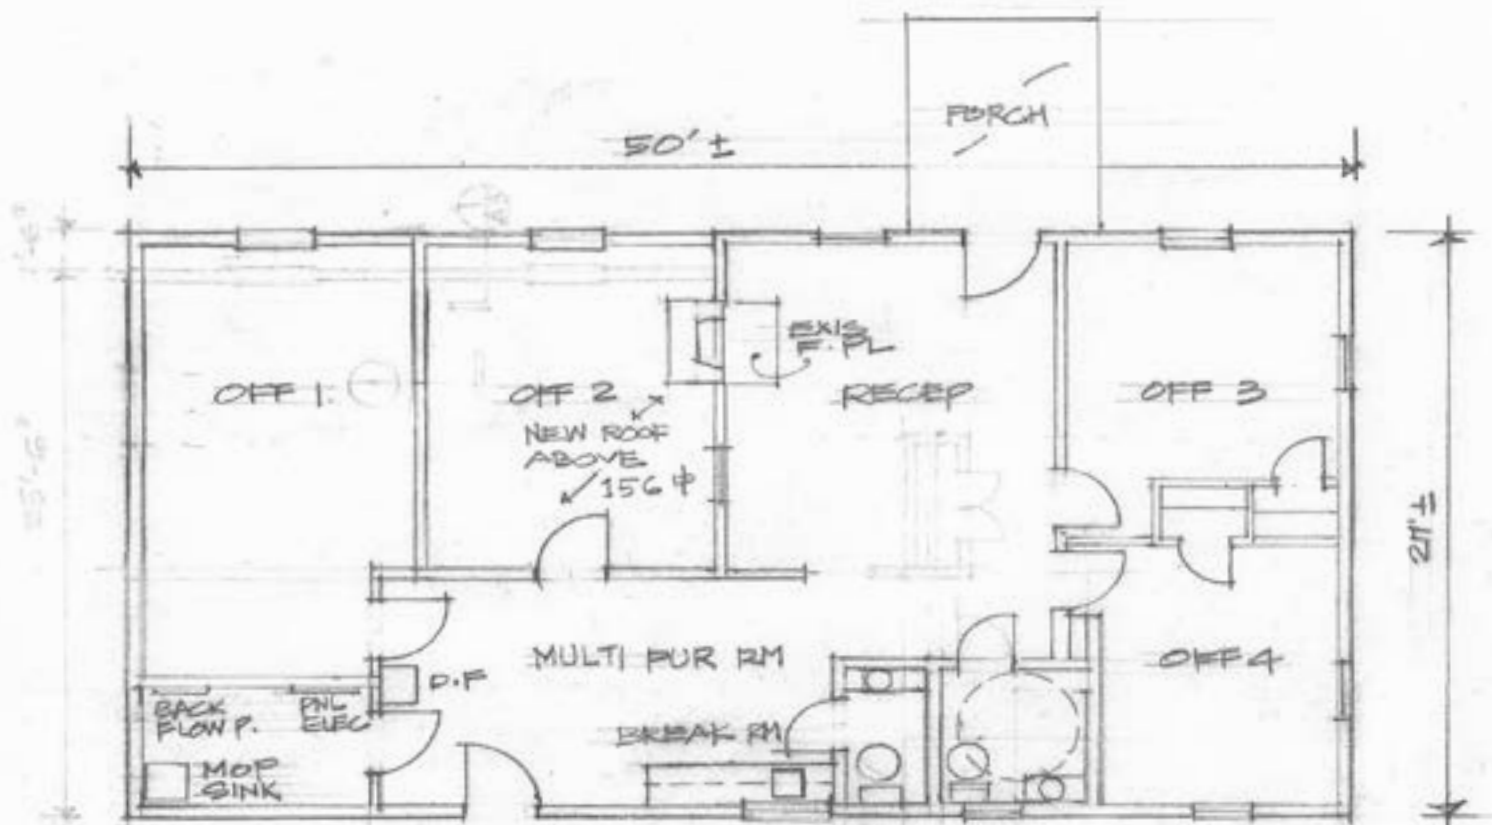

90 THOMPSON LANE

1350' SF ±

FLOOR PLAN

SCALE 1/8"=1'-0"